


アリーナステージ平面図 席数468

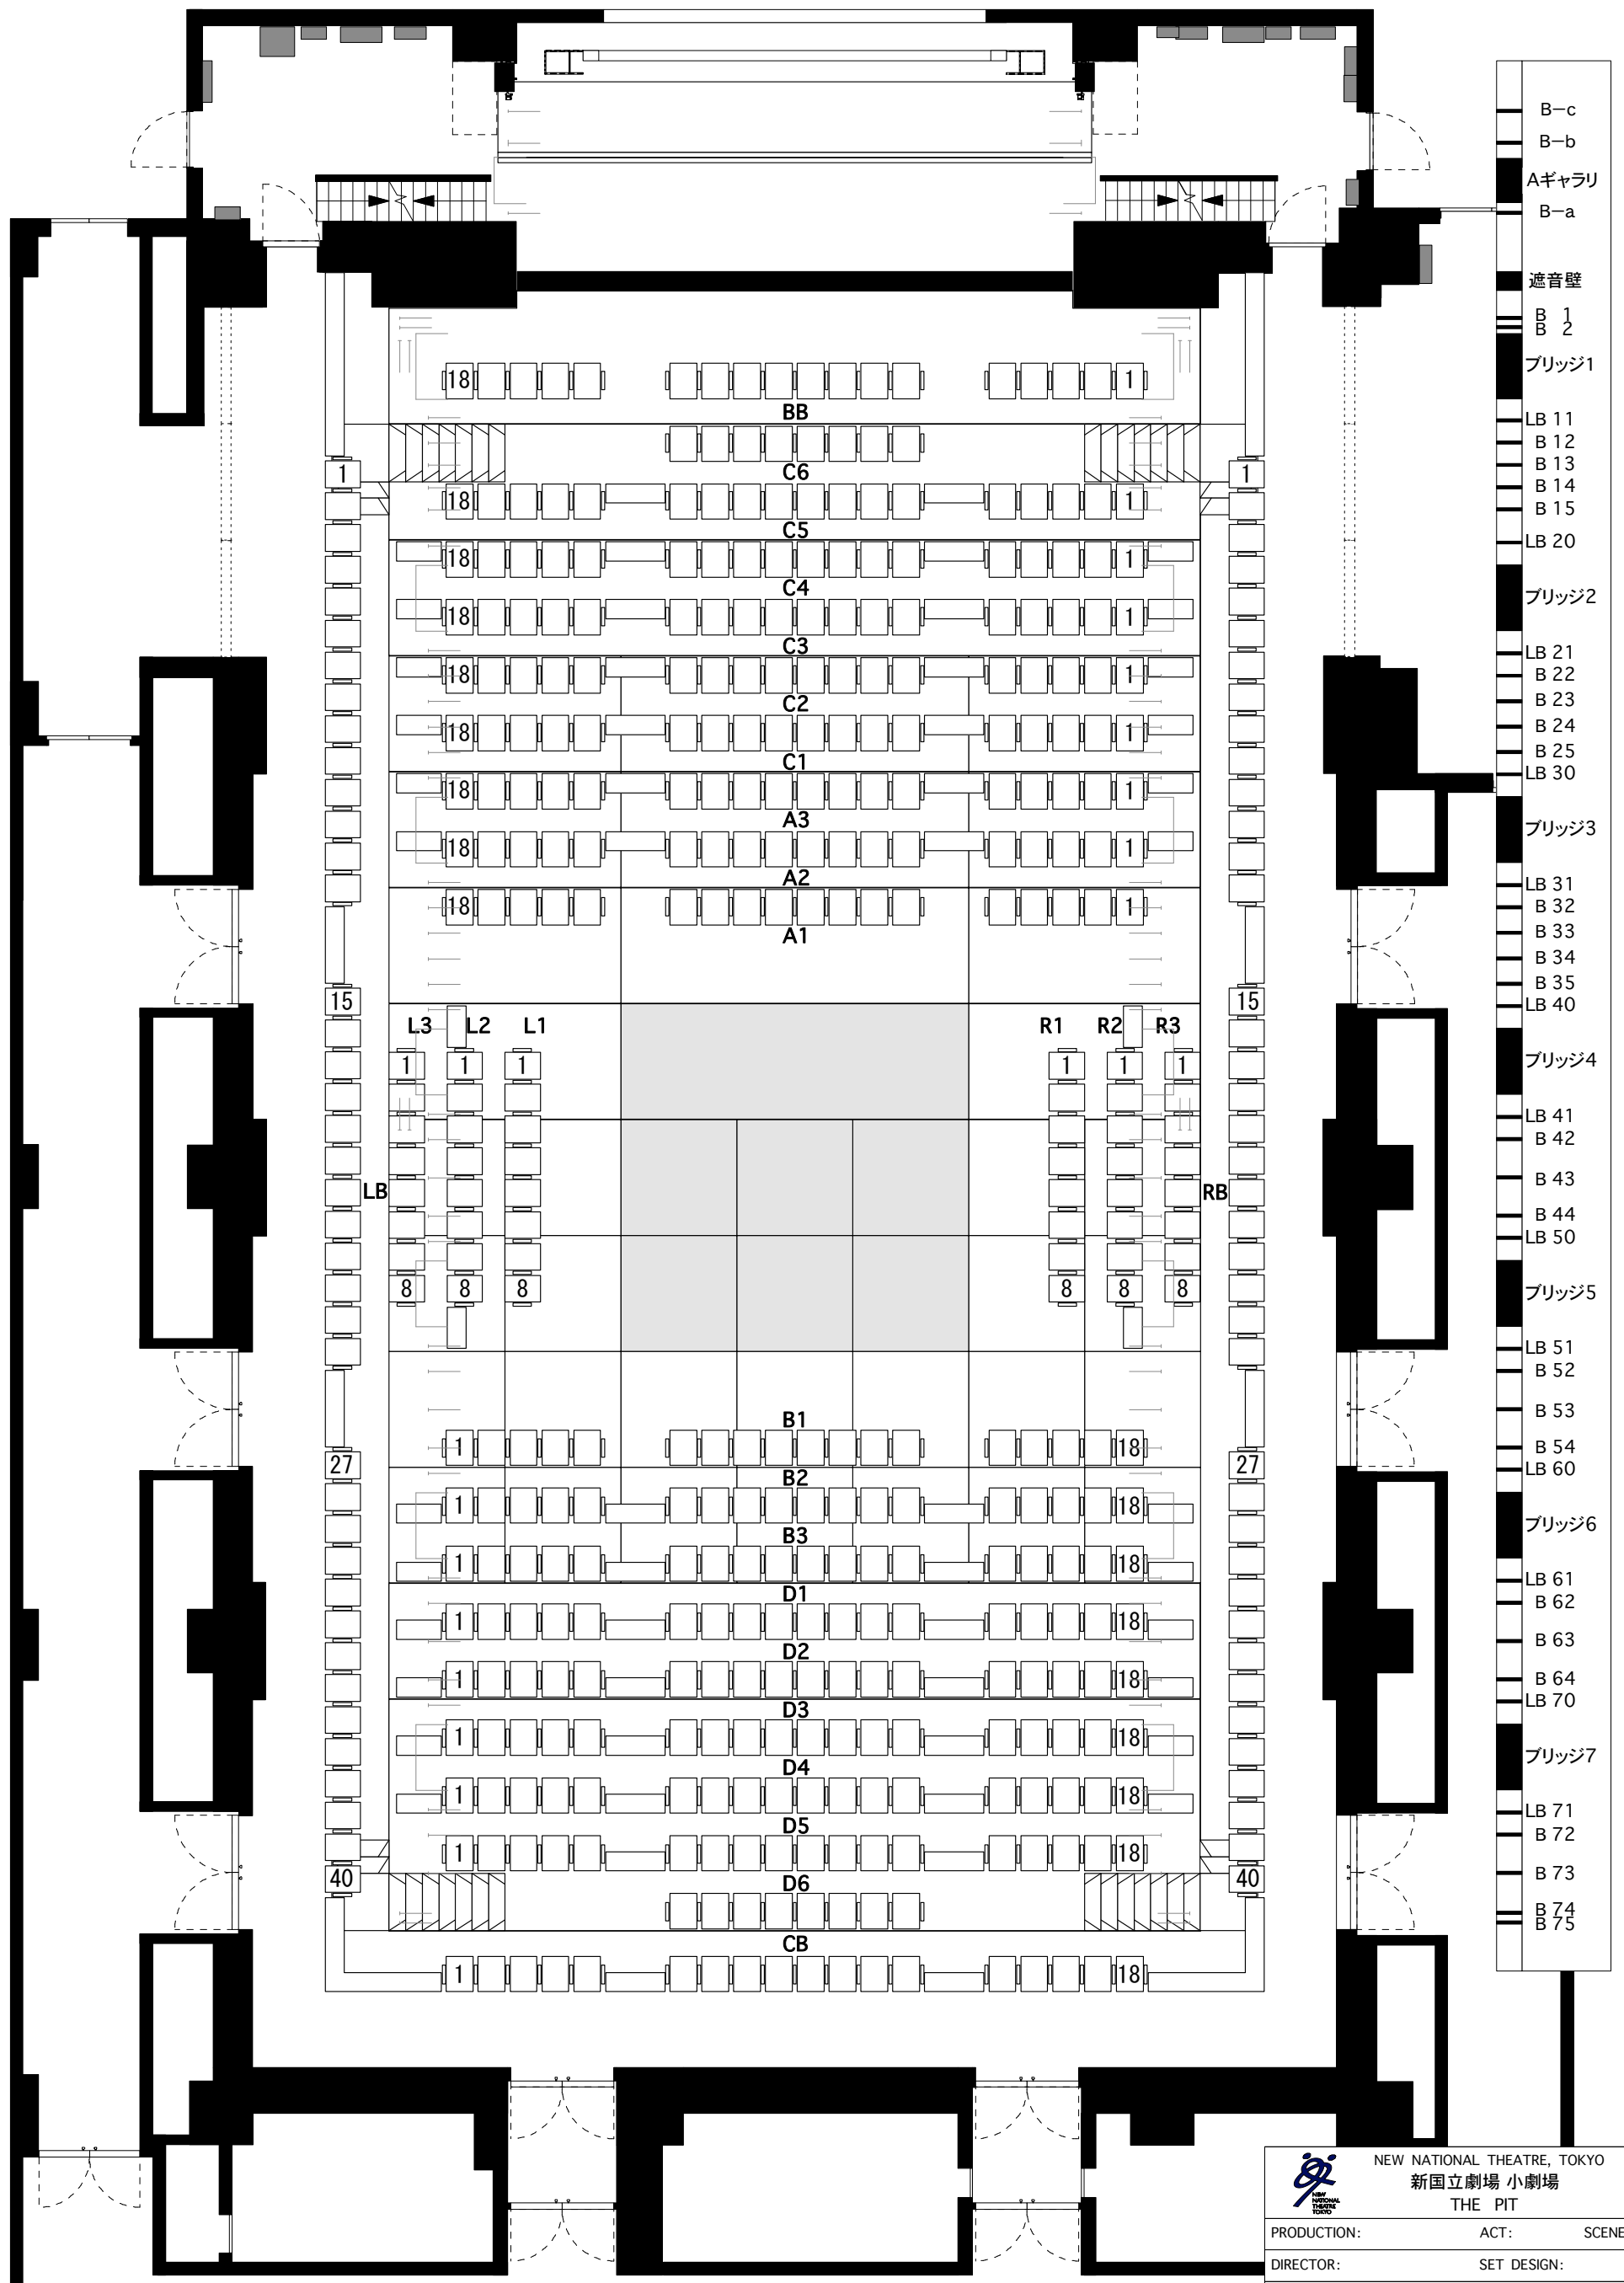

- B-c
- B-b
- Aギャラリー
- B-a
- 遮音壁
- B 1
- B 2
- ブリッジ1
- LB 11
- B 12
- B 13
- B 14
- B 15
- LB 20
- ブリッジ2
- LB 21
- B 22
- B 23
- B 24
- B 25
- LB 30
- ブリッジ3
- LB 31
- B 32
- B 33
- B 34
- B 35
- LB 40
- ブリッジ4
- LB 41
- B 42
- B 43
- B 44
- LB 50
- ブリッジ5
- LB 51
- B 52
- B 53
- B 54
- LB 60
- ブリッジ6
- LB 61
- B 62
- B 63
- B 64
- LB 70
- ブリッジ7
- LB 71
- B 72
- B 73
- B 74
- B 75

| | | |
|--|-------------|--------|
|  NEW NATIONAL THEATRE, TOKYO 新国立劇場 小劇場 THE PIT | | |
| PRODUCTION: | ACT: | SCENE: |
| DIRECTOR: | SET DESIGN: | |
| LIGHTING : | SOUND: | |
| DRAWN: | DATE: | |
| Ground Plan | | |
| 0 2M 4M  | | |
| SCALE : 1/100 1M 3M 5M | | |